

RECORD OF SURVEY NO. 36 - 141
TOWN OF MAMMOTH LAKES, COUNTY OF MONO, STATE OF CALIFORNIA
BEING A SURVEY OF LOT 11, BLOCK 3A OF MAMMOTH CAMP TRACT 2, TOWN OF
MAMMOTH LAKES, RECORDED IN MAP BOOK 1 AT PAGE 5 ON FILE IN THE OFFICE OF THE
MONO COUNTY RECORDER, LOCATED IN SECTION 3, T.4S, R.27E., M.D.B.&M.

SURVEYOR'S STATEMENT:

THIS MAP CORRECTLY REPRESENTS A SURVEY MADE
BY ME OR UNDER MY DIRECTION IN CONFORMANCE
WITH THE REQUIREMENTS OF THE PROFESSIONAL LAND
SURVEYORS' ACT AT THE REQUEST OF JERRY JACOBS
IN DEC. 2002.

DAVID LAINTER
L.S. 4587
LIC. EXP. 9-30-06
DATE 01/09/06
STATE OF CALIFORNIA
COUNTY OF MONO
SURVEYOR

BASIS OF BEARINGS

THE BASIS OF BEARINGS FOR THIS MAP IS THE WESTERLY
BOUNDARY LINE OF LOT 12 OF RECORD OF SURVEY NO.
36-81, RSMB 3/78, SHOWN HEREON BETWEEN TWO FOUND
MONUMENTS AS N20°29'24"W.

COUNTY SURVEYOR'S STATEMENT:

THIS MAP HAS BEEN EXAMINED IN ACCORDANCE WITH
SECTION 8766 OF THE PROFESSIONAL LAND SURVEYORS'
ACT THIS 2ND DAY OF July, 2004.

COUNTY SURVEYOR
Richard R. Borsman
L.S. 4686
LIC. EXP. 9-30-05
DATE 7/02/04
COUNTY OF MONO
STATE OF CALIFORNIA

RECORDER'S STATEMENT:


FILED THIS 12th DAY OF July, 2004
AT 1:25 P.M. IN BOOK 3 OF RECORD OF
SURVEY MAPS AT PAGE 107 AT THE REQUEST
OF JERRY JACOBS.

RENN NOLAN
MONO COUNTY RECORDER
By: Shirley D. Holt
DEPUTY COUNTY RECORDER

DOCUMENT NO. : 0004100 6385
FEE : \$71.00

PURPOSE OF SURVEY

THE REASON FOR THIS RECORD OF SURVEY IS AS SET
FORTH IN THE PROFESSIONAL LAND SURVEYORS' ACT
ARTICLE 5, §762(a). THE POINTS OR LINES SET DURING A
SURVEY OF A PARCEL, DESCRIBED AND LINED DURING A
SUBDIVISION, ARE TO BE RECORDED IN THE COUNTY
RECORDER'S OFFICE ARE NOT SHOWN ON ANY SUBDIVISION
MAP, OFFICIAL MAP, OR RECORD OF SURVEY.

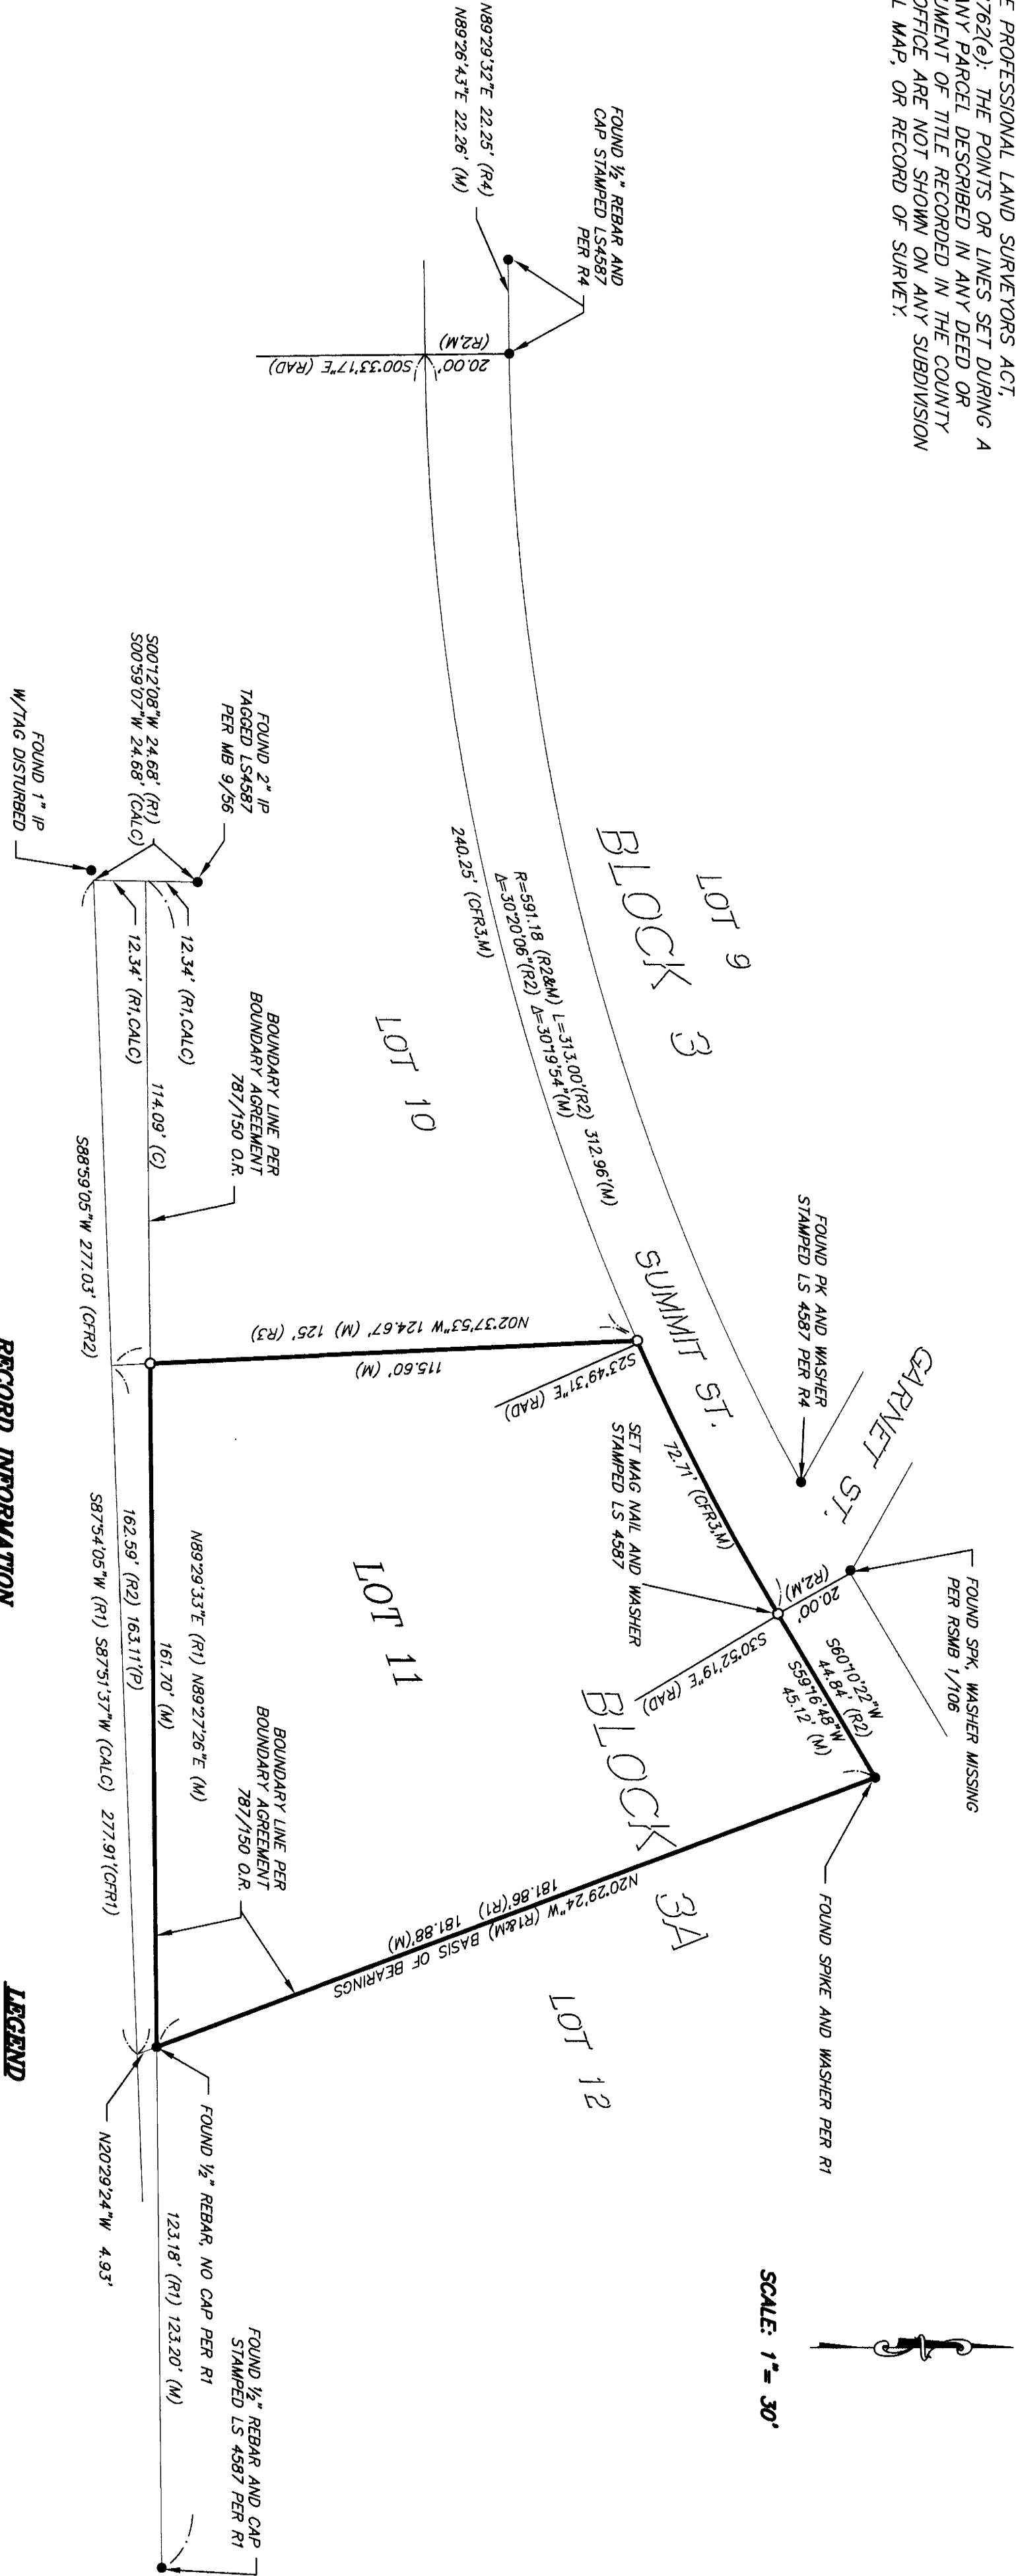

RECORD INFORMATION

- R1 - RECORD OF SURVEY NO. 36-81 PER RSMB 3/58
- R2 - RECORD OF SURVEY NO. 36-2 PER MB 7/48
- R3 - MB 1/5
- R4 - RECORD OF SURVEY NO. 36-105 PER RSMB 2/746

LEGEND

- SET 5/8" REBAR AND CAP
STAMPED LS 4587 OR AS NOTED
- FOUND MONUMENT AS NOTED